


Lydd

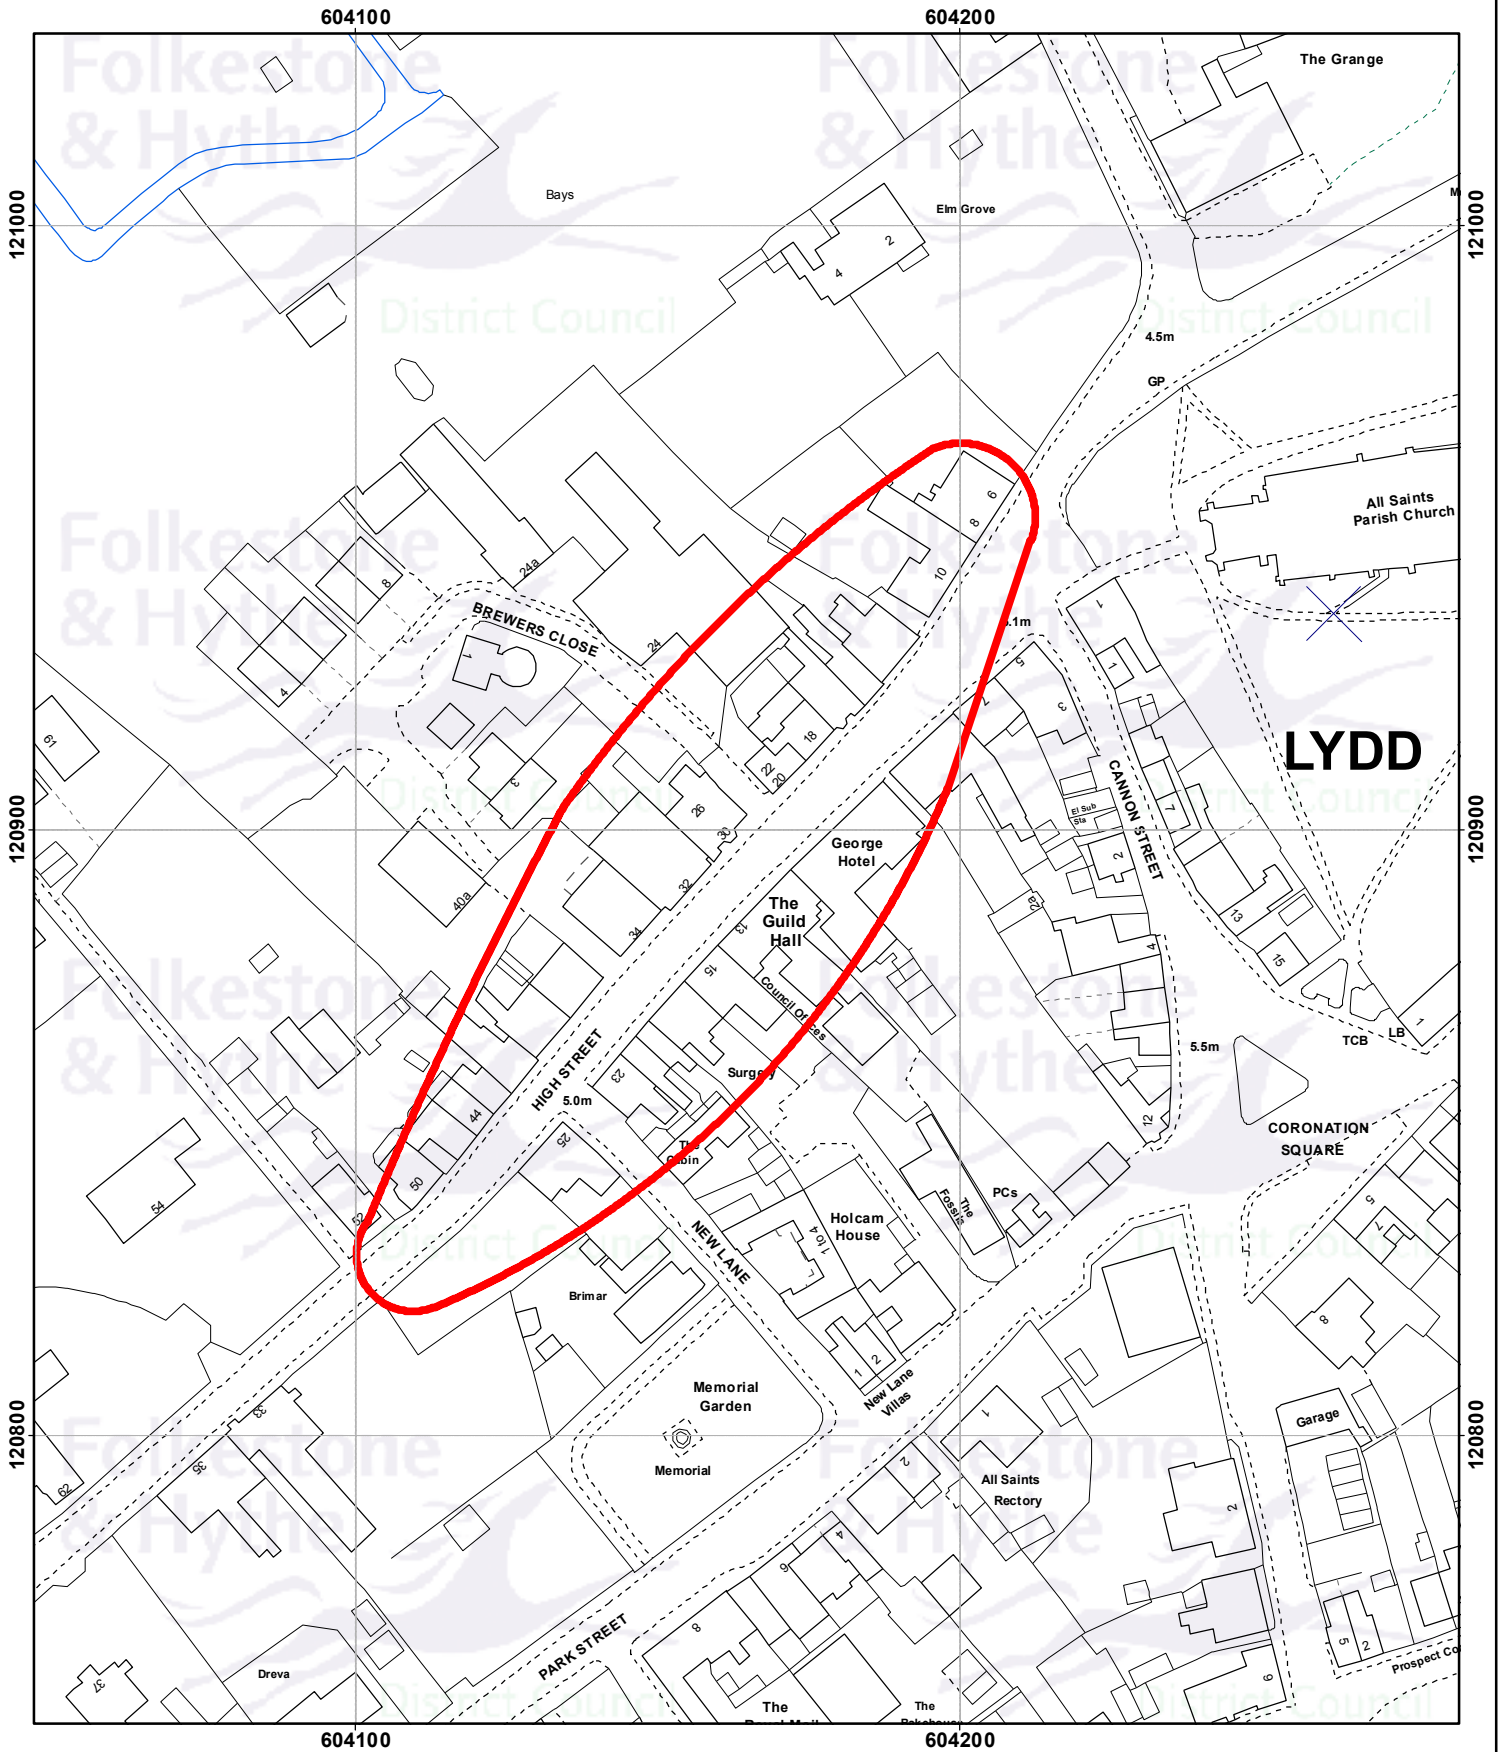


Drawn date:
25 Sep 2019

Drawn by:
Brian Harper

Drawing ref.
0420/CED/KH

Contains Ordnance Survey data
© Crown copyright and database right
Folkestone & Hythe Council 100019677 - 2019

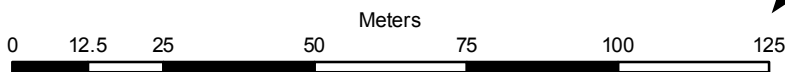

Drawn at 1:1,250 on A4